
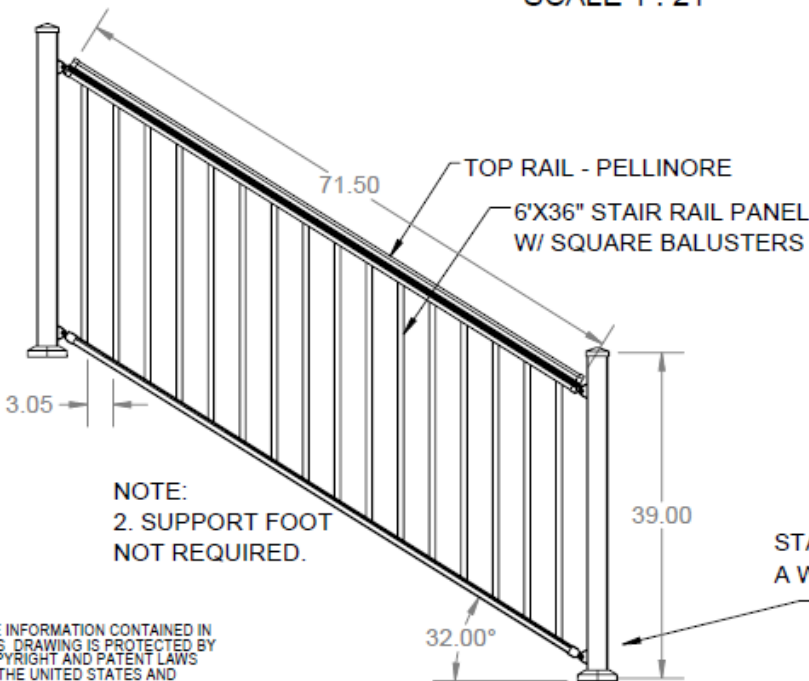


# AVALON ALUMINUM RAIL AND PICKET DETAILS

**NOTE:**

1. 72" AND 96" PANELS INSTALLED AT 36" RESIDENTIAL HEIGHT AND 42" COMMERCIAL HEIGHT.

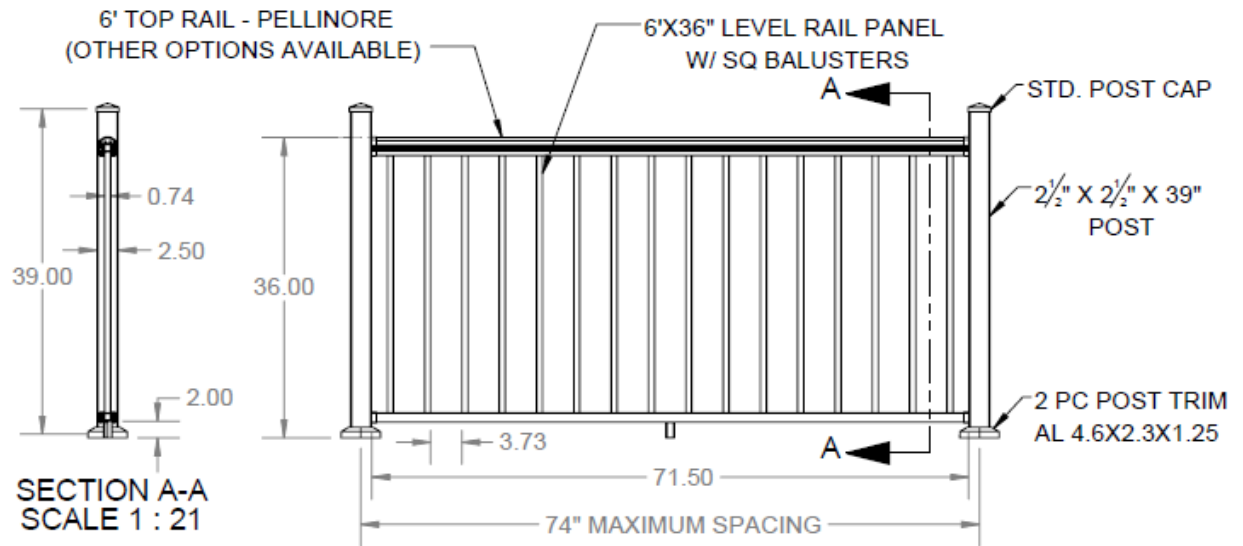

**NOTE:**

2. SUPPORT FOOT NOT REQUIRED.

STAIR SECTIONS HAVE A WORKING RANGE OF 0-38 DEGREES.

This product is available with load calculation documentation that is individually stamped by a Professional Engineer per state. Please contact Customer Service at 1.877.420.7245 for documents that pertain to your region.

THE INFORMATION CONTAINED IN THIS DRAWING IS PROTECTED BY COPYRIGHT AND PATENT LAWS OF THE UNITED STATES AND OTHER COUNTRIES. ANY REPRODUCTION IN PART OR AS A WHOLE WITHOUT WRITTEN PERMISSION IS PROHIBITED.

		<b>BARRETTE</b> Outdoor Living	
DRAWN: RP	DATE: 4/5/2018	APPROVED:	
DESCRIPTION: <b>AVL LEVEL AND STAIR RAIL DETAILS</b>			
SHEET 1 OF 6	REVISION	PART NUMBER	
SCALE 1:18	0		
WEIGHT: 25.51			