

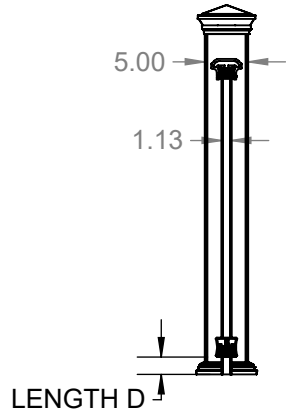
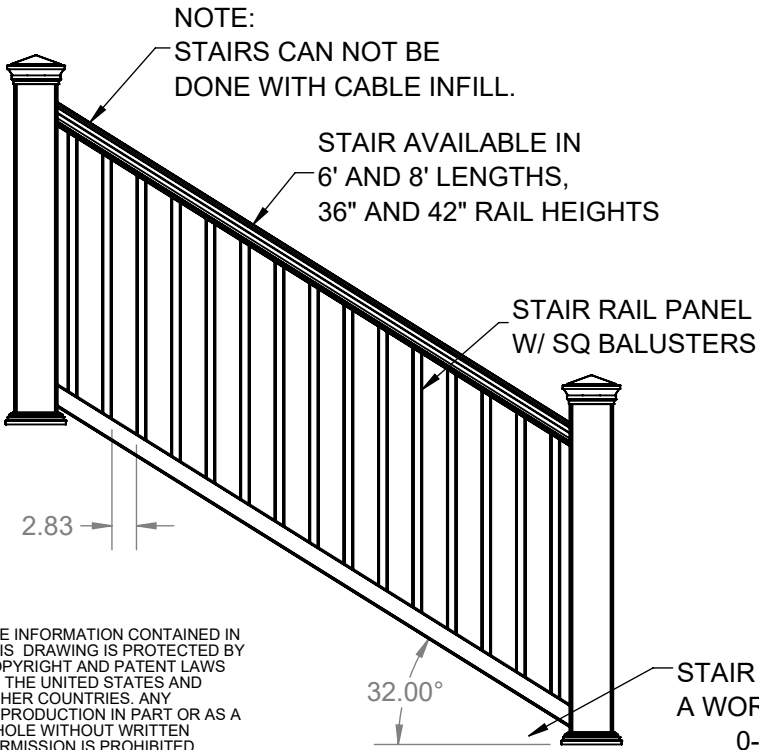


TRANSFORM LEVEL AND STAIR RAIL DETAILS

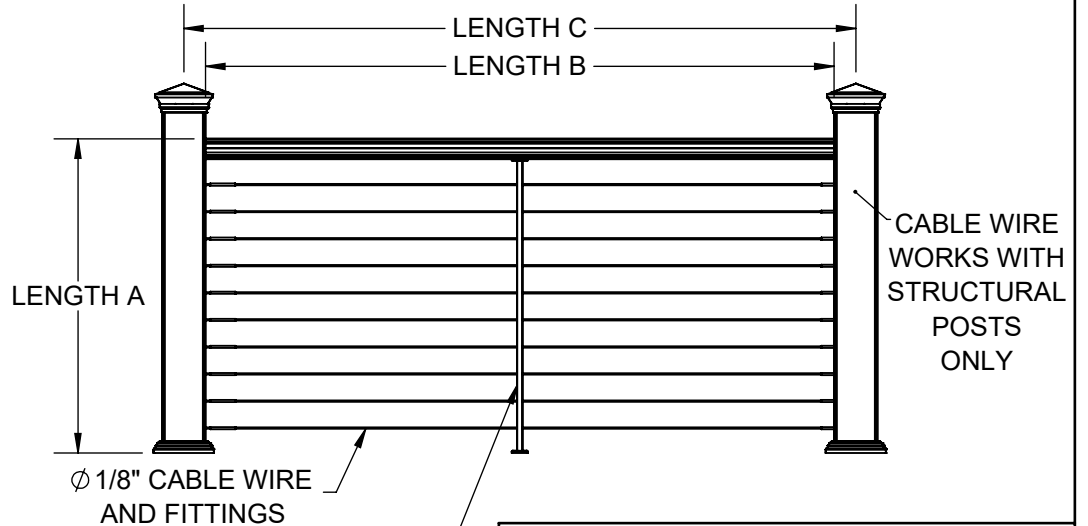

SECTION Z-Z
SCALE 1 : 22


NOTE:
 (A) FINISHED RAIL HEIGHT = 36", 42"
 (B) PANEL LENGTH = 71.75", 95.75"
 (C) MAX SPANS = 98.5X36" IRC, 98.5X42" IBC
 (D) BOTTOM SPACE = 2"- 4"

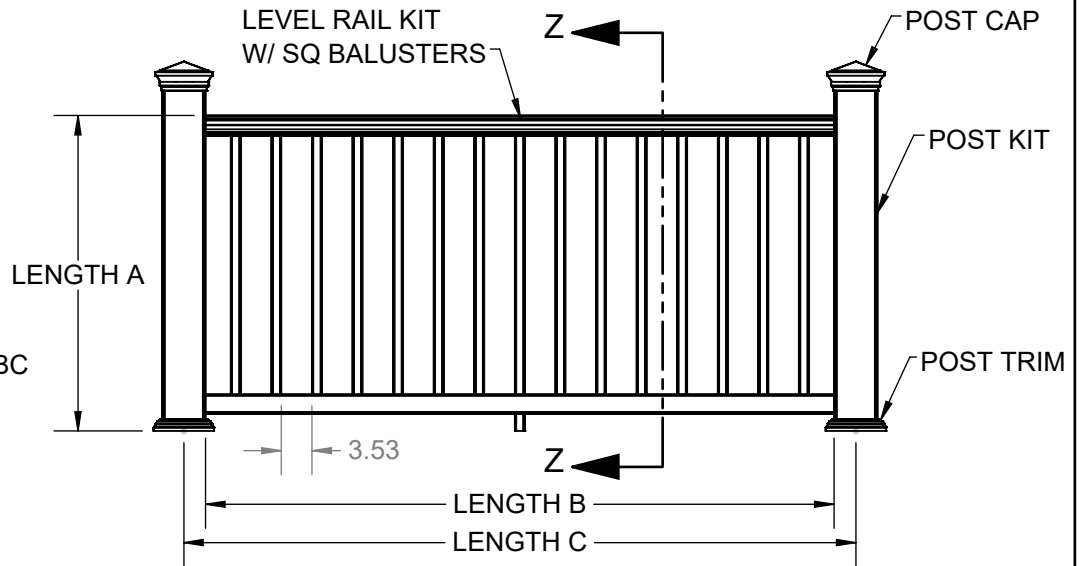


THE INFORMATION CONTAINED IN THIS DRAWING IS PROTECTED BY COPYRIGHT AND PATENT LAWS OF THE UNITED STATES AND OTHER COUNTRIES. ANY REPRODUCTION IN PART OR AS A WHOLE WITHOUT WRITTEN PERMISSION IS PROHIBITED.

		BARRETTE Outdoor Living	
DRAWN: RP	DATE: 04/24/2018	APPROVED:	
DESCRIPTION: TRANSFORM LEVEL AND STAIR RAIL			
SHEET 1 OF 3	REVISION	PART NUMBER	
SCALE 1:22	0	N/A	
WEIGHT: N/A			


TOP AND BOTTOM RAIL

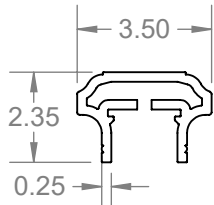


TOP RAIL
ASPIRE

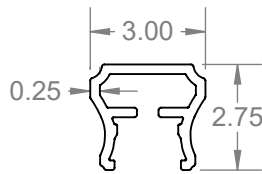


TOP RAIL
EMERGE

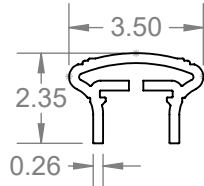

TOP RAIL
PRESENCE

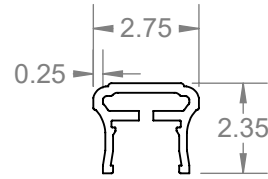


TOP RAIL
GRASPABLE
(STAIR ONLY)

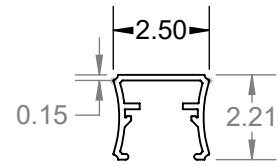


BOTTOM RAIL


POST COMPONENTS

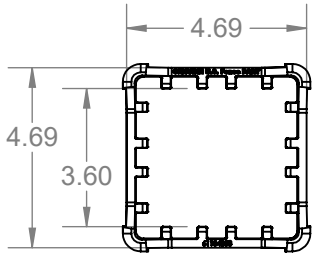


POST SLEEVE INSERT
(INCLUDED W/ SLEEVE)

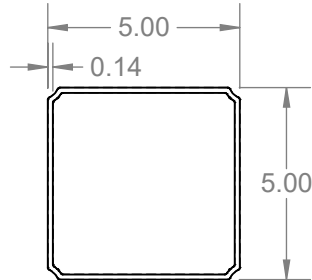

POST SLEEVE

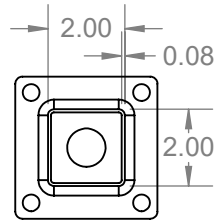


STRUCTURAL POST
(RESIDENTIAL)

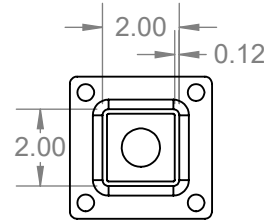


STRUCTURAL POST
(COMMERCIAL)

NOTE: POST SLEEVE INSERT ALIGNS WITH GROOVE ON STRUCTURAL POST INSERT TO WORK WITH 5X5 SLEEVE.

BALUSTERS

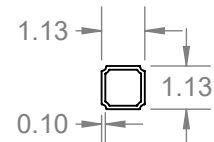

SQ BALUSTER

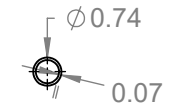


ROUND
BALUSTER






CABLE
WIRE


THE INFORMATION CONTAINED IN THIS DRAWING IS PROTECTED BY COPYRIGHT AND PATENT LAWS OF THE UNITED STATES AND OTHER COUNTRIES. ANY REPRODUCTION IN PART OR AS A WHOLE WITHOUT WRITTEN PERMISSION IS PROHIBITED.

		BARRETTE Outdoor Living	
DRAWN: RP	DATE: 04/24/2018	APPROVED:	
TRANSFORM RAIL PROFILES & INFILL DETAILS			
SHEET 2 OF 3		REVISION	PART NUMBER
SCALE 1:5		0	N/A
WEIGHT: N/A			

TRANSFORM POST AND SURFACE MOUNT DETAILS

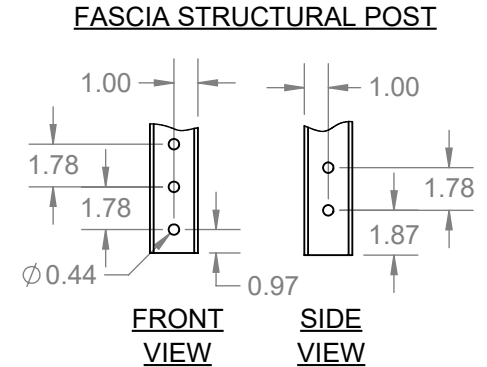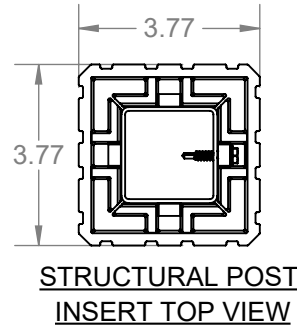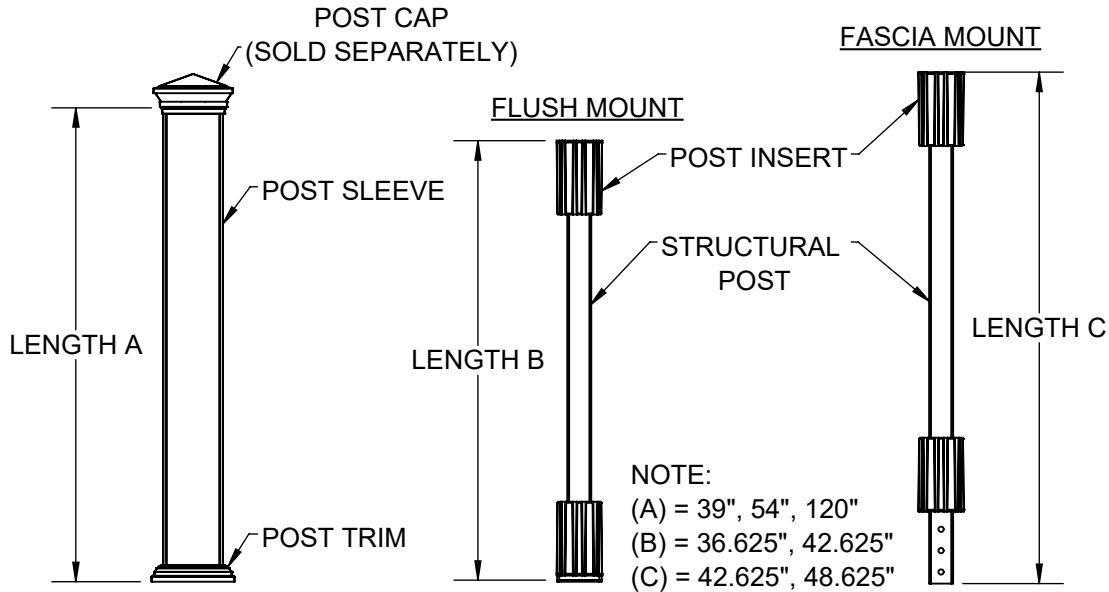


POST BASE CONNECTION INTO CONCRETE WITH WEDGE ANCHORS

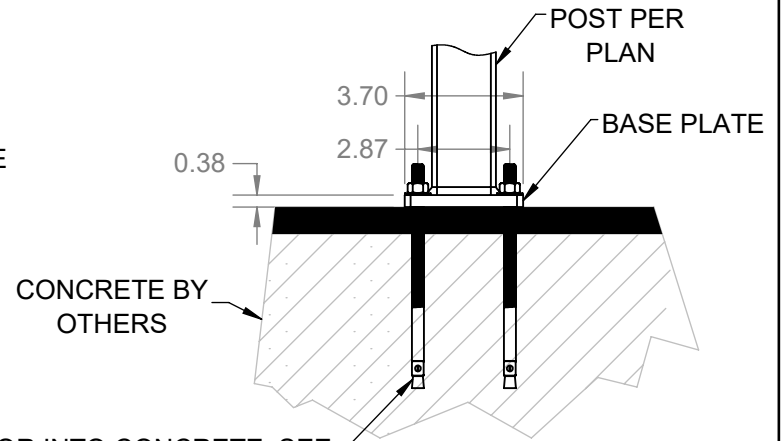

ANCHOR INTO CONCRETE. SEE MANUFACTURER INSTRUCTIONS FOR DETAILS.

POST BASE CONNECTION INTO WOOD WITH THRU BOLT

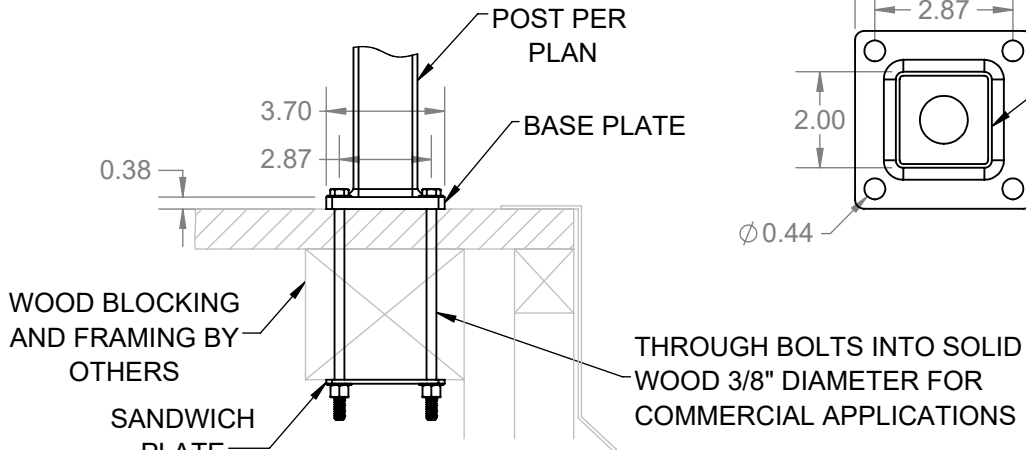

- NOTE:**
1. COMMERCIAL APPLICATIONS ARE ALWAYS BOLTED, USE 3/8" DIAMETER A307 THROUGH BOLTS INTO SOLID WOOD BLOCKING.
 2. WOOD BLOCKING BY OTHERS.
 3. BLOCKING MUST BE DESIGNED TO WITHSTAND PROPER LOADING.

THE INFORMATION CONTAINED IN THIS DRAWING IS PROTECTED BY COPYRIGHT AND PATENT LAWS OF THE UNITED STATES AND OTHER COUNTRIES. ANY REPRODUCTION IN PART OR AS A WHOLE WITHOUT WRITTEN PERMISSION IS PROHIBITED.

		BARRETTE Outdoor Living
DRAWN: RP	DATE: 04/24/2018	APPROVED:
TRANSFORM POST AND SURFACE MOUNT DETAILS		
SHEET 3 OF 3	REVISION	PART NUMBER
SCALE 1:16	0	N/A
WEIGHT: N/A		